


LEGEND

- SEWER LINE
- BURIED ELECTRIC
- BORING LOCATION
- MONITORING WELL LOCATION
- GROUNDWATER RECOVERY WELL
- SOIL VAPOR EXTRACTION WELL
- SOIL VAPOR MONITORING WELL
- AIR SPARGING WELL

FREE PRODUCT EXTENT	
STOCKMEN'S EAST, INC. OAKDALE, WISCONSIN	
<p>2000 REPORT NO. 100 1000 REPORT NO. 1000 1000 REPORT NO. 1000 1000 REPORT NO. 1000</p> <p>METCO</p> <p>1000 REPORT NO. 1000 1000 REPORT NO. 1000 1000 REPORT NO. 1000 1000 REPORT NO. 1000</p>	<p>SCALE: 1 IN=60 FT.</p> <p>UPDATED BY: JFR DATE: 08/21/03 JOB NO: R-94-126, C158</p>

Remedial Systems Trenchline Redrawn On 7/7/00 By T.G.

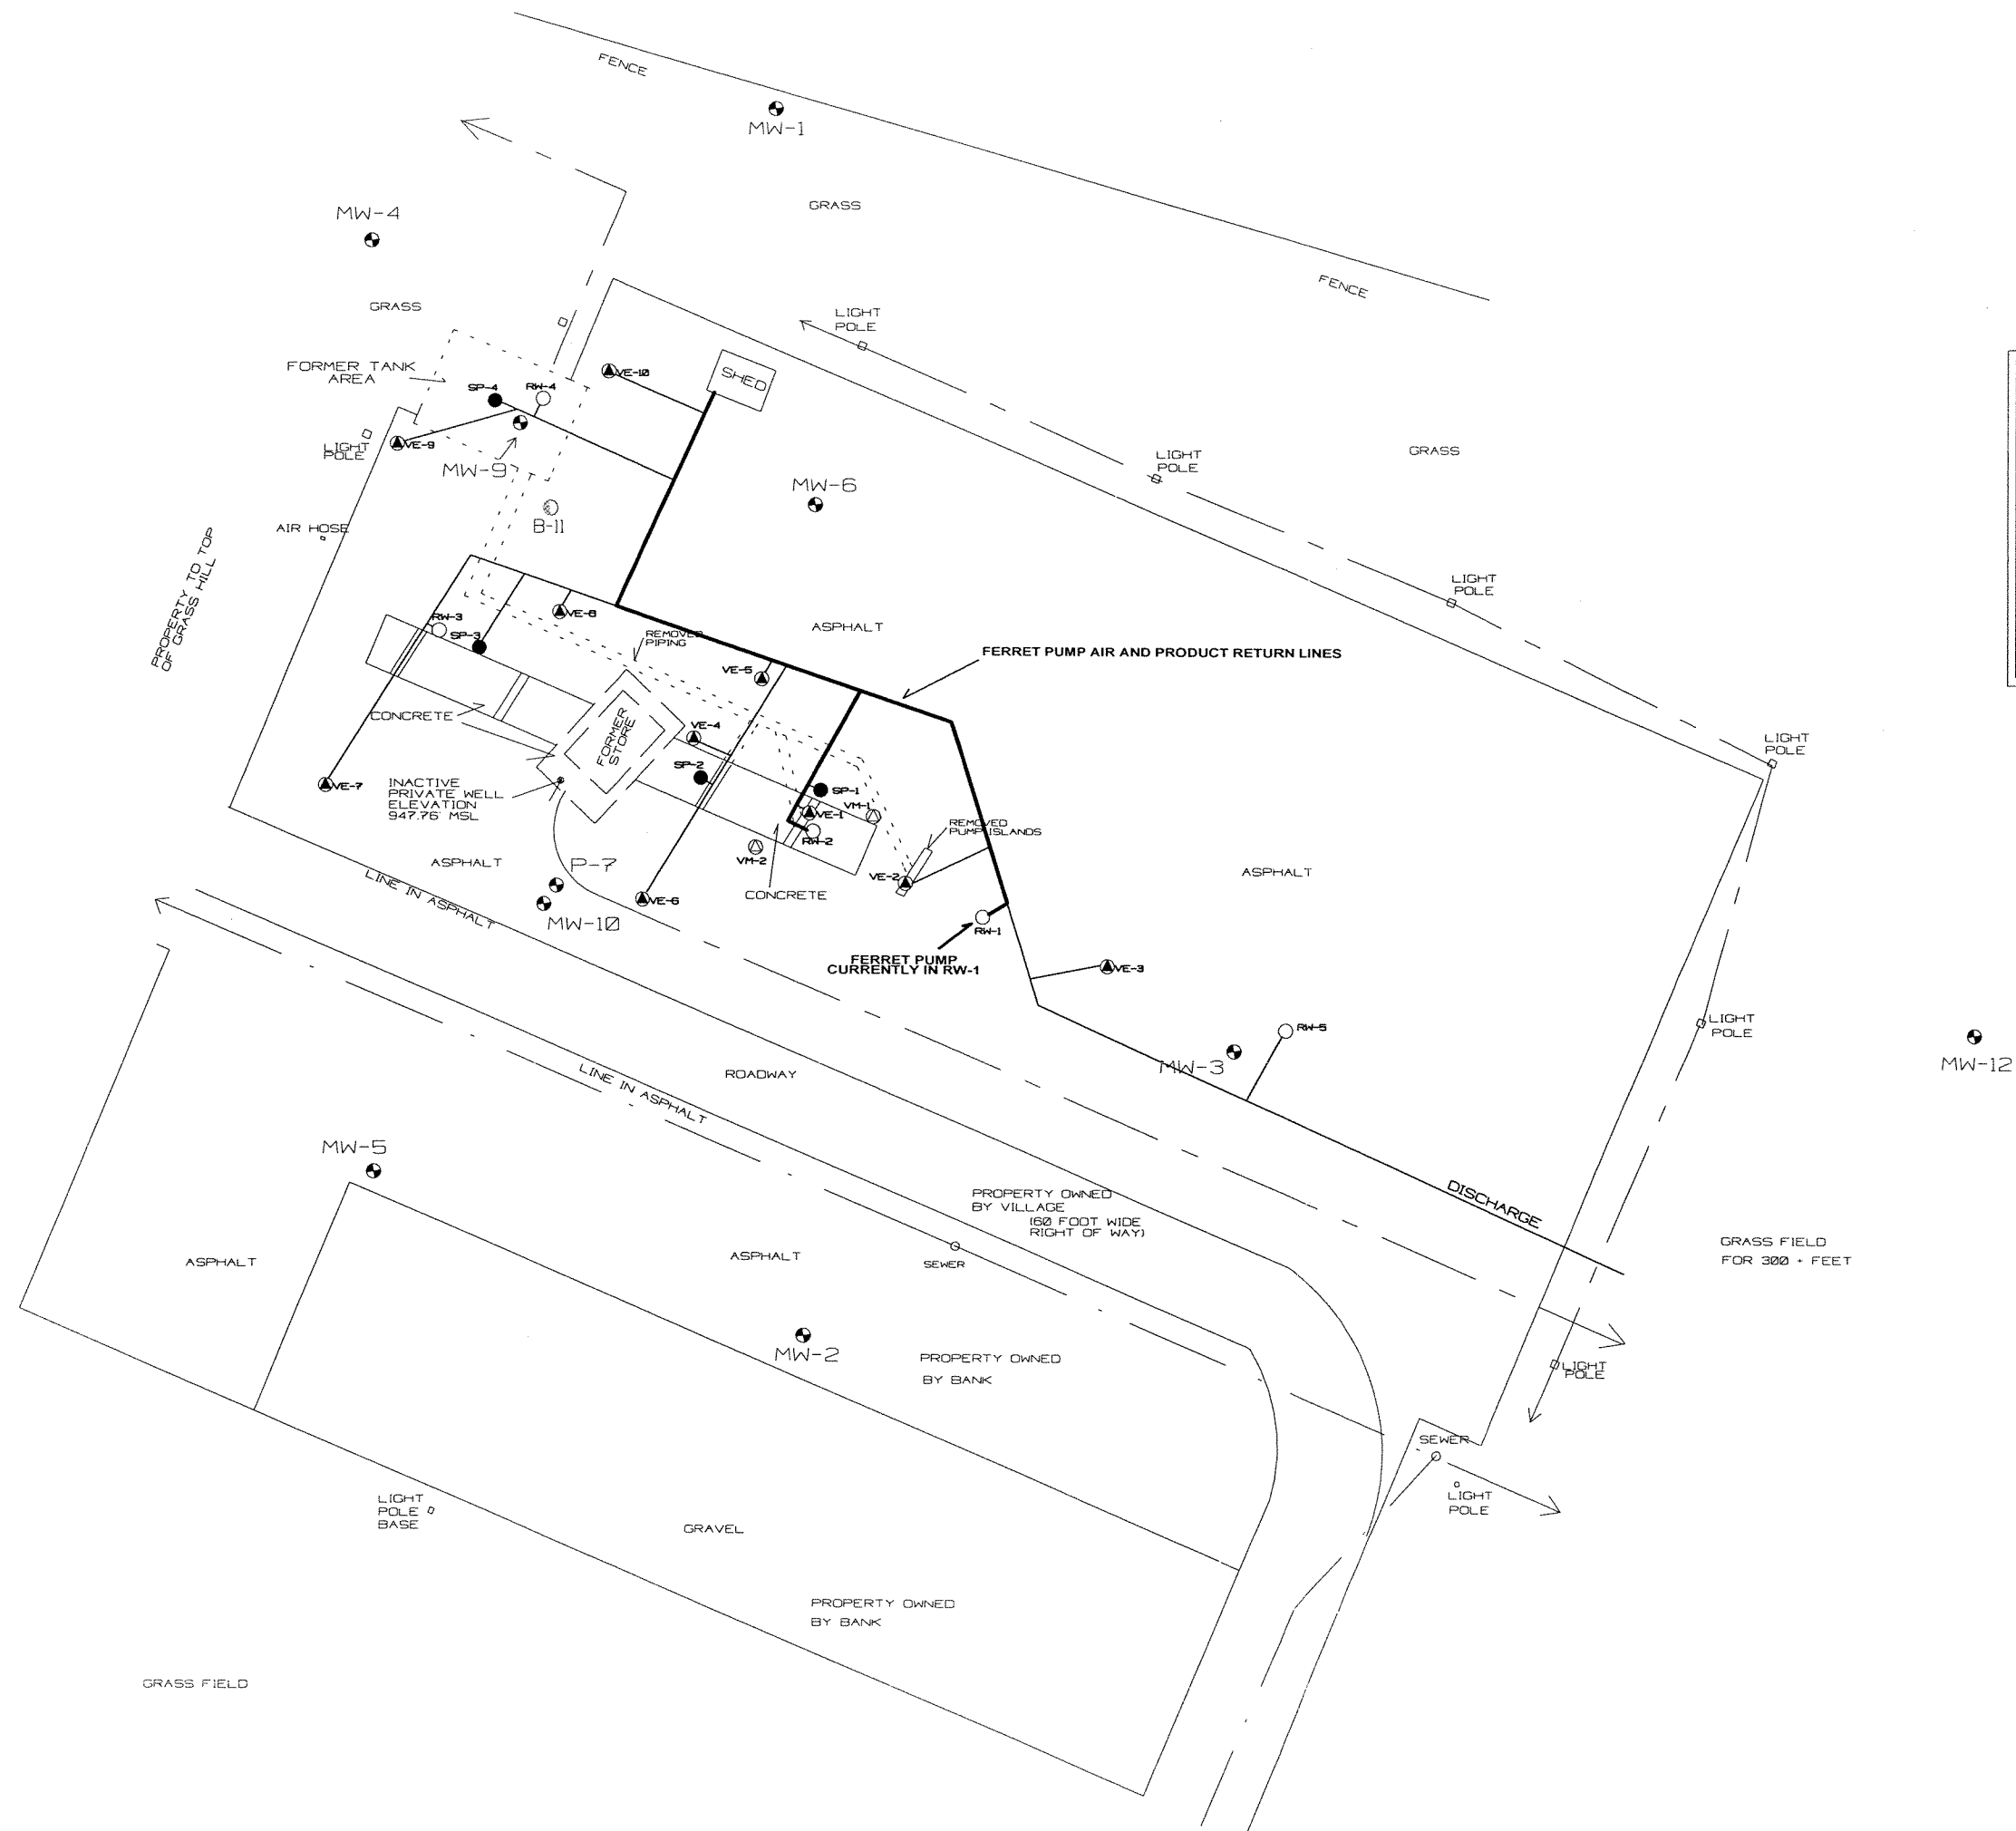

LEGEND

- SEWER LINE
- BURIED ELECTRIC
- BORING LOCATION
- MONITORING WELL LOCATION
- GROUNDWATER RECOVERY WELL
- SOIL VAPOR EXTRACTION WELL
- SOIL VAPOR MONITORING WELL
- AIR SPARGING WELL

NOTE: HIGHLIGHTED LINE INDICATES LOCATION OF FERRET PUMP AIR AND PRODUCT RETURN LINES.

REMEDIAL SYSTEM LAYOUT INCLUDING FERRET PUMP	
STOCKMEN'S EAST, INC. OAKDALE, WISCONSIN	
METCO 100 FIDELITY ROAD LA CROSSE, WI 54601 608/785-1100 FAX 608/785-1101 FAX	SCALE: 1 IN=60 FT. DRAWN BY: PLK/JR DATE: 7/93, 12/94, 3/95 JOB NO.: R-94-125, C158